



DEPARTMENT OF REGULATORY AND ECONOMIC RESOURCES (RER)
BOARD AND CODE ADMINISTRATION DIVISION

NOTICE OF ACCEPTANCE (NOA)

MIAMI-DADE COUNTY
PRODUCT CONTROL SECTION

11805 SW 26 Street, Room 208

Miami, Florida 33175-2474

T (786) 315-2590 F (786) 315-2599

www.miamidade.gov/economy

Gensteel Doors Inc.

4950 Hickmore Street

Ville St. Laurent, Quebec, Canada H4T1K6

SCOPE:

This NOA is being issued under the applicable rules and regulations governing the use of construction materials. The documentation submitted has been reviewed and accepted by Miami-Dade County RER -Product Control Section to be used in Miami Dade County and other areas where allowed by the Authority Having Jurisdiction (AHJ).

This NOA shall not be valid after the expiration date stated below. The Miami-Dade County Product Control Section (In Miami Dade County) and/or the AHJ (in areas other than Miami Dade County) reserve the right to have this product or material tested for quality assurance purposes. If this product or material fails to perform in the accepted manner, the manufacturer will incur the expense of such testing and the AHJ may immediately revoke, modify, or suspend the use of such product or material within their jurisdiction. RER reserves the right to revoke this acceptance, if it is determined by Miami-Dade County Product Control Section that this product or material fails to meet the requirements of the applicable building code.

This product is approved as described herein, and has been designed to comply with the Florida Building Code, including the High Velocity Hurricane Zone.

DESCRIPTION: Series "GenStorm" Flush Outswing Steel Doors

APPROVAL DOCUMENT: Drawing No. AD10-09-001, titled "Genstorm Opaque Outswing Steel Door System (LMI)", sheet 1 through 8 of 8, dated 10-22-99 and last revised on AUG 03, 2015, prepared by MCY Engineering, Inc., signed and sealed by Yiping Wang, P.E., bearing the Miami-Dade County Product Control Revision stamp with the Notice of Acceptance number and expiration date by the Miami-Dade County Product Control Section.

MISSILE IMPACT RATING: Large Missile Impact Resistant

Limitations:

1. Doors are rated for water infiltration requirement w/ threshold B (w/ item #22 & cell foam tape entire frame perimeter)
2. Lock Options # 1, 3 & 5 in sheet 6, require total two (2) flush bolts (top/bottom) on the corresponding panel.

LABELING: Each unit shall bear one of the following permanent labels:

| | | |
|--|----------------------------------|----------------------------|
| Gensteel Doors Inc. | Gensteel Doors Inc. | North American Doors Corp. |
| 4950 Hickmore Street | 2335 Industrial Park Drive | 1471 Military Turnpike |
| Ville St. Laurent, Quebec, Canada H4T1K6 | Cornwall, Ontario, Canada K6H7M4 | Plattsburgh, NY 12901-1911 |

and series and the statement: "Miami-Dade County Product Control Approved".

RENEWAL of this NOA shall be considered after a renewal application has been filed and there has been no change in the applicable building code negatively affecting the performance of this product.

TERMINATION of this NOA will occur after the expiration date or if there has been a revision or change in the materials, use, and/or manufacture of the product or process. Misuse of this NOA as an endorsement of any product, for sales, advertising or any other purposes shall automatically terminate this NOA. Failure to comply with any section of this NOA shall be cause for termination and removal of NOA.

ADVERTISEMENT: The NOA number preceded by the words Miami-Dade County, Florida, and followed by the expiration date may be displayed in advertising literature. If any portion of the NOA is displayed, then it shall be done in its entirety.

INSPECTION: A copy of this entire NOA shall be provided to the user by the manufacturer or its distributors and shall be available for inspection at the job site at the request of the Building Official.

This NOA renews NOA #12-0223.32 and consists of this page 1 and evidence pages E-1, as well as approval document mentioned above.

The submitted documentation was reviewed by **Ishaq I. Chanda, P.E.**

NOA No. 15-0526.04

Expiration Date: July 14, 2016

Approval Date: August 13, 2015

Page 1

MIAMI-DADE COUNTY
APPROVED

2/17/15

NOTICE OF ACCEPTANCE: EVIDENCE SUBMITTED

A. DRAWINGS

1. Manufacturer's die drawings and sections (submitted under file listed below)
2. Drawing No. **AD10-09-002**, titled "Genstorm Louver Outswing Steel Door (LMI)", sheet 1 through 8 of 8, dated 02-05-2099 and last revised on AUG 03, 2015, prepared by MCY Engineering, Inc., signed and sealed by Yiping Wang, P.E.

B. TESTS (submitted under files #12-0223.32 /#10-0121.07/#05-0127.11)

1. Test reports on 1) Uniform Static Air Pressure Test, Loading per FBC, TAS 202-94
2) Water Resistance Test, per FBC, TAS 202-94 (PMK 2005-AT)
Along with marked-up drawings and installation diagram of Genstorm Opaque Double Swinging Doors, prepared by Fenestration Testing Laboratory, Inc., Test Report No. **FTL 6346**, dated 10/14/10, signed and sealed by Jorge A. Causo, P.E.

2. Test reports on 1) Air Infiltration Test, per FBC, TAS 202-94
2) Uniform Static Air Pressure Test, Loading per FBC, TAS 202-94
3) Water Resistance Test, per FBC, TAS 202-94(PMK177T threshold)
4) Large Missile Impact Test per FBC, TAS 201-94
5) Cyclic Wind Pressure Loading per FBC, TAS 203-94
6) Forced Entry Test, per FBC 2411 3.2.1 and TAS 202-94

Along with marked-up drawings and installation diagram of Genstorm Opaque, Glazed and Louvered Single and Double Swinging Doors, prepared by Fenestration Testing Laboratory, Inc., Test Report No. **FTL 5877**, dated 10/13/09 and **FTL 5898**, dated 09/14/09, both signed and sealed by Julio E. Gonzalez, P.E. (transferred from file # **10-0125.01**)

3. Additional Test reports per FBC TAS 201, 202 and 203-94, test report No. **ITS-3058370-DOUBLE**, dated 12/09/04 for Double Outswing Honeycomb Steel Door System, prepared by Intertek Testing Services, signed and sealed by Stephen J. Emerman, P. E. (**#05-0127.11**).

C. CALCULATIONS

1. Anchor verification calculations and structural analysis, complying with FBC-2014 (**5th Edition**), prepared by MCY Engineering, Inc., dated 05/15/15 and last revised on 08/03/15, signed and sealed by Yiping Wang, P.E.

D. QUALITY ASSURANCE

1. Miami Dade Department of Regulatory and Economic Resources (RER).

E. MATERIAL CERTIFICATIONS


1. Tensile Test, per ASTM A370-05 item B (1) (7)
2. Tensile test report N0. FTL 6745 per ASTM A370-05 dated 12/01/11, issued by Fenestration Testing Lab, signed and sealed by Martin D. Brinson, P.E. (submitted under file # **10-0125.03**)


F. STATEMENTS

1. Statement letter of conformance to FBC 2014 (**5th Edition**), dated 08/03/15, prepared by MCY Engineering, Inc, signed and sealed by Yiping Wang, P.E.
2. Statement letter of Lab. Compliance, as a part of above test reports.

G. OTHER

1. This NOA revises # **12-0223.32**, expired on 07/14/15.
2. Test proposal No. **08-1489**, issued to Gensteel Door Inc, approved on 11/14/08.
3. Distribution agreement between GenSteel Door, Canada & North American Door Corp, N.Y. dated 10/22/10, signed by Bruno Gervasi and Antonio Gervasi, respectively.

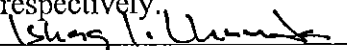
Ishaq I. Chanda, P.E.
Product Control Examiner
NOA No. 15-0526.04
Expiration Date: July 14, 2016
Approval Date: August 13, 2015

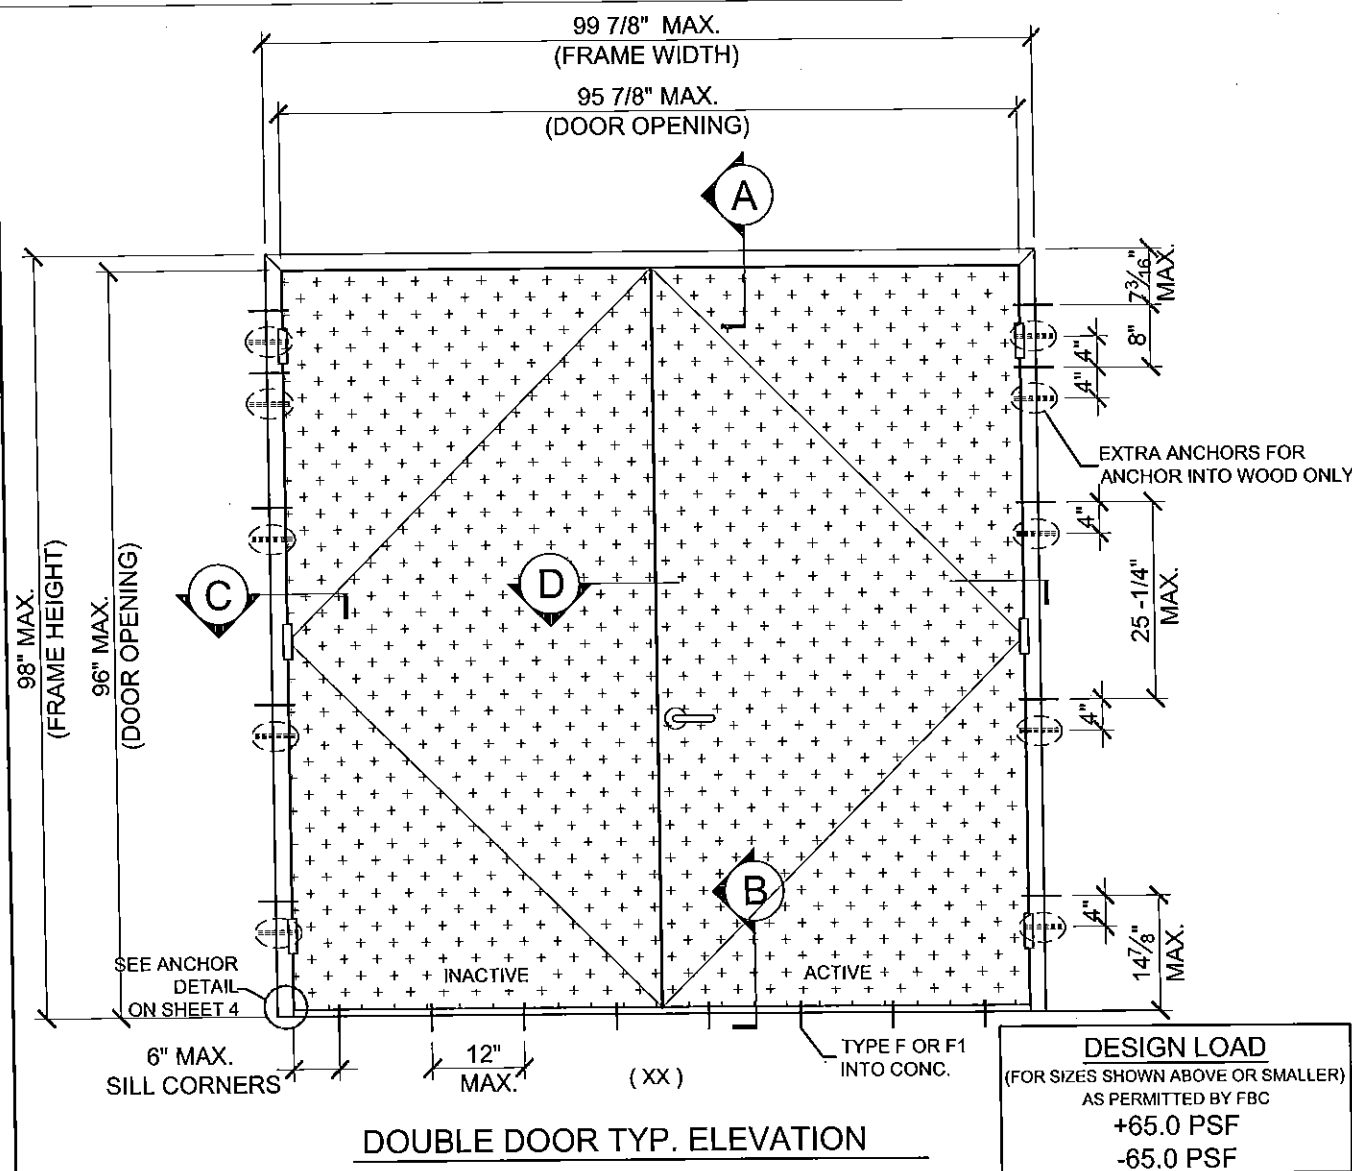


DOUBLE DOOR TYP. ELEVATION

SERIES GENSTORM OPAQUE OUTSWING STEEL DOOR (LMI)


- THIS PRODUCT HAS BEEN DESIGNED AND TESTED TO COMPLY WITH THE REQUIREMENTS OF THE 5TH EDITION FLORIDA BUILDING CODE (2014) INCLUDING HIGH VELOCITY HURRICANE ZONE (HVHZ).
- DOORS RATED FOR LARGE MISSILE IMPACT AND DO NOT REQUIRE SHUTTERS.
- DOORS APPROVED FOR INSTALLATIONS WHERE WATER INFILTRATION RESISTANCE IS OR IS NOT REQUIRED. (SINGLE ROW SELF ADHESIVE CLOSED CELL FOAM TAPE TO BE APPLIED ENTIRE PERIMETER OF FRAME).
- ANCHORS SHALL BE AS LISTED, SPACED AS SHOWN ON DETAILS. ANCHORS EMBEDMENT TO BASE MATERIAL SHALL BE BEYOND WALL DRESSING OR STUCCO.
- ANCHORING OR LOADING CONDITIONS NOT SHOWN IN THESE DETAILS ARE NOT PART OF THIS APPROVAL.
- MATERIALS INCLUDING BUT NOT LIMITED TO STEEL/METAL SCREWS THAT COME INTO CONTACT WITH OTHER DISSIMILAR MATERIALS SHALL MEET THE REQUIREMENTS OF THE 5TH EDITION FLORIDA BUILDING CODE (2014) SECTION AS APPLICABLE.
- METAL STRUCTURES NOT BY GENSTEEL DOOR CO. MUST SUPPORT LOADS IMPOSED BY DOOR SYSTEM AND TRANSFER THEM TO THE BUILDING STRUCTURE.

- WOOD BUCKS BY OTHERS MUST BE ANCHORED PROPERLY TO TRANSFER LOADS TO THE STRUCTURE.
- A LOAD DURATION FACTOR IN ALLOWABLE STRESS IS USED IN DESIGN OF ANCHORS INTO WOOD ONLY.
- DOOR PANEL: MIN. 20 GA. (0.039") STEEL MIN. $F_y = 42$ KSI MIN., $F_u = 53$ KSI MIN.
DOOR FRAME: MIN. 18 GA. (0.048") STEEL MIN. $F_y = 42$ KSI MIN., $F_u = 53$ KSI MIN.
- DOOR PANEL STAINLESS OPTION: 20 GA. (0.039") STAINLESS STEEL DOOR PANEL MEETING MIN. $F_y = 42$ KSI, $F_u = 53$ KSI MIN. OR BETTER MAY QUALIFY HAVING "MIL-CERTIFICATE" AS A VERIFICATION OF THE AVAILABLE MIN. YIELD STRENGTH.
- DOOR PANEL STAINLESS OPTION: 20 GA. (0.048") STAINLESS STEEL DOOR PANEL MEETING MIN $F_y = 42$ KSI, $F_u = 53$ KSI MIN. OR BETTER MAY QUALIFY HAVING "MIL-CERTIFICATE" AS A VERIFICATION OF THE AVAILABLE MIN. YIELD STRENGTH.


NOTES:
EGRESS REQUIREMENTS TO BE REVIEWED BY BUILDING OFFICIAL.

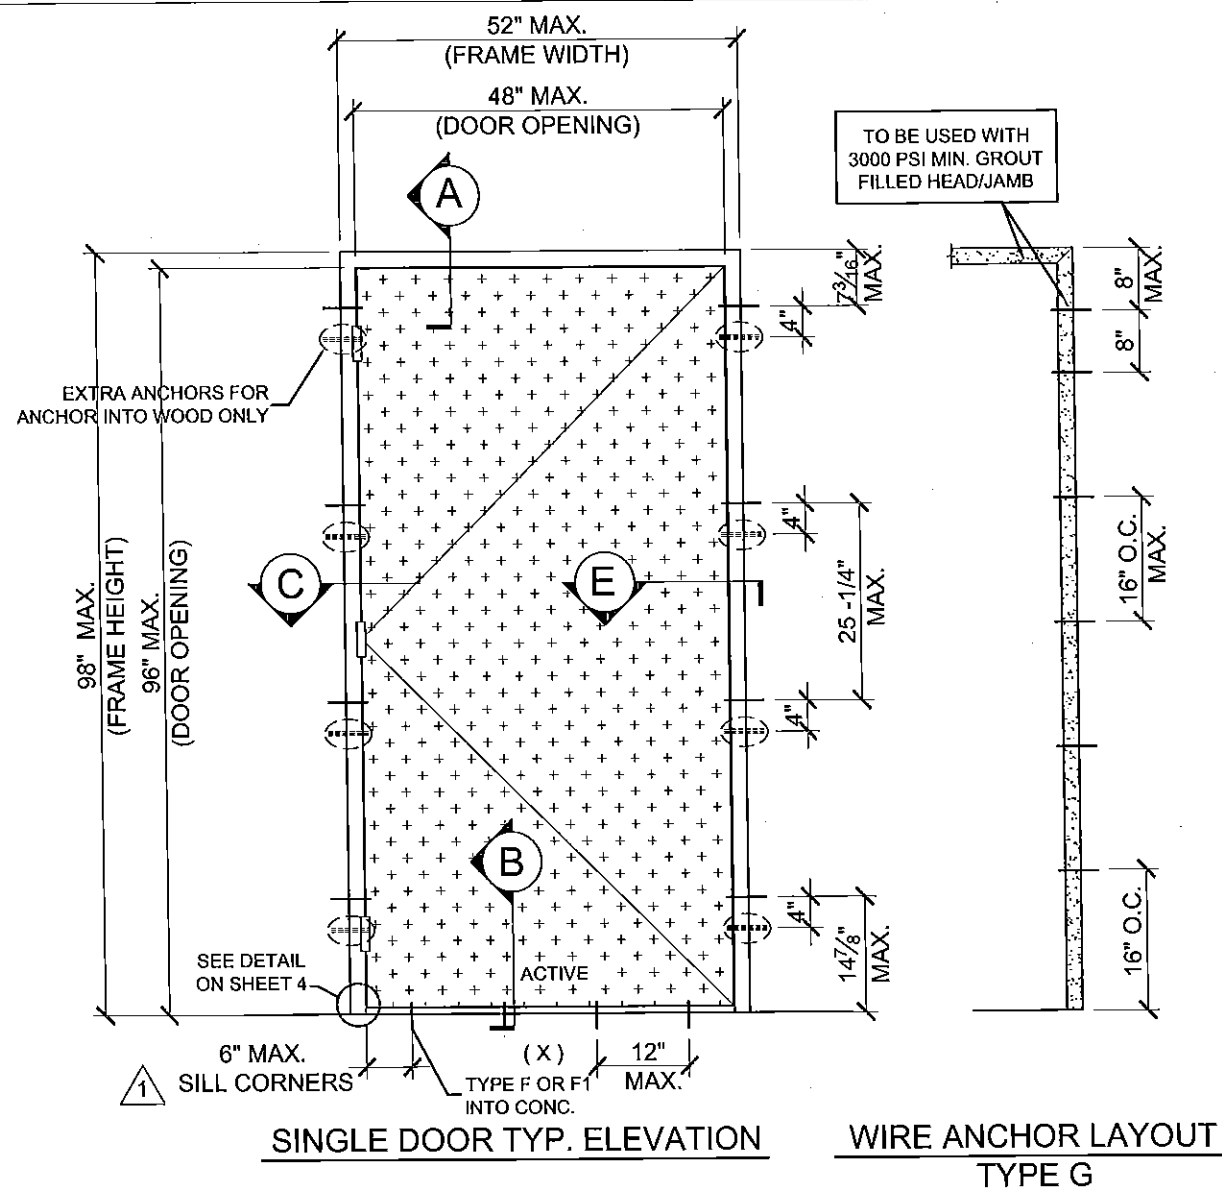

OPTIONAL EMBOSSED DOOR LEAF PATTERNS:

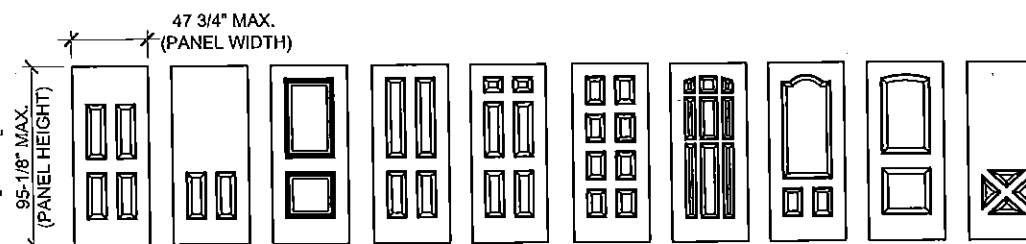

PRODUCT REVISED
as complying with the Florida
Building Code
Acceptance No. 15-0526-04
Expiration Date July 14, 2016
By: [Signature]
Miami Door Product Control

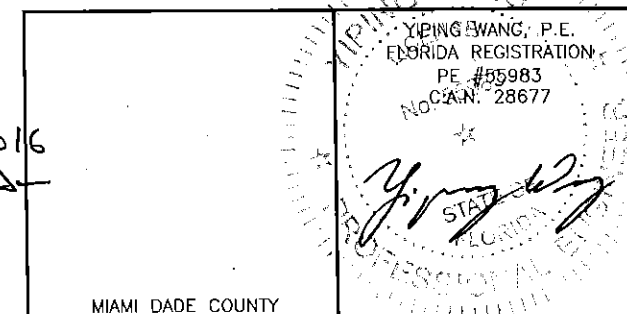

| NO. | DATE | DESCRIPTION |
|-----|---------|-----------------|
| 1 | 7/10/10 | AS PER BCCO |
| 2 | 1/4/11 | AS PER BCCO |
| 3 | 8/8/15 | 2014 FBC UPDATE |

MCY

MCY ENGINEERING, INC.
GLAZING CONSULTANTS

8501 SW 124 AVE. STE. 205A P: 305.271.0117
MIAMI, FL 33183 F: 786.573.5063

www.MCYUS.com MCY.Engineering@Att.net






gensteeldoors
www.gensteeldoors.com

4950 Hickmore, St. Laurent, Quebec, Canada, H4T1K6
Tel: (514) 733-3562 Fax: (514) 733-1932


| | |
|-------------|-----------|
| DATE | 10-22-99 |
| SCALE | N.T.S. |
| DRAWN | V.C. |
| PROJECT | 09-015 |
| DRAWING NO. | AD-09-001 |
| SHEET | 1 OF 8 |

AUG 03 2015

MAX. FRAME HEIGHT (SEE SHEET 1)
MAX. DOOR OPENING (SEE SHEET 1)

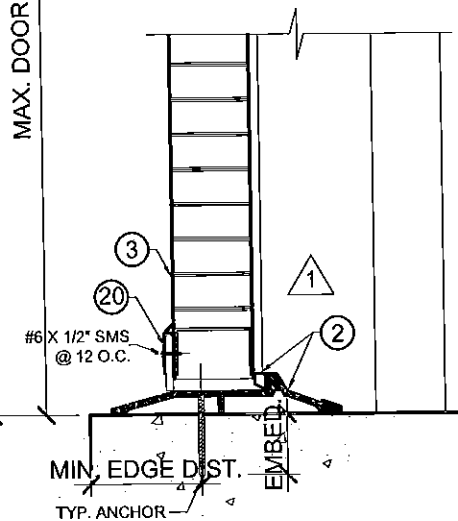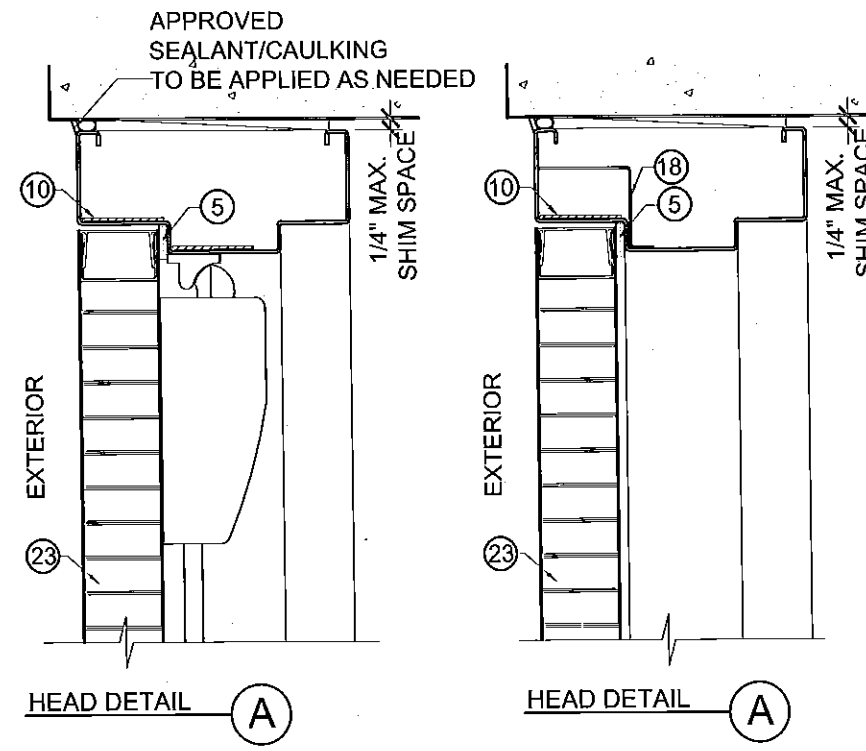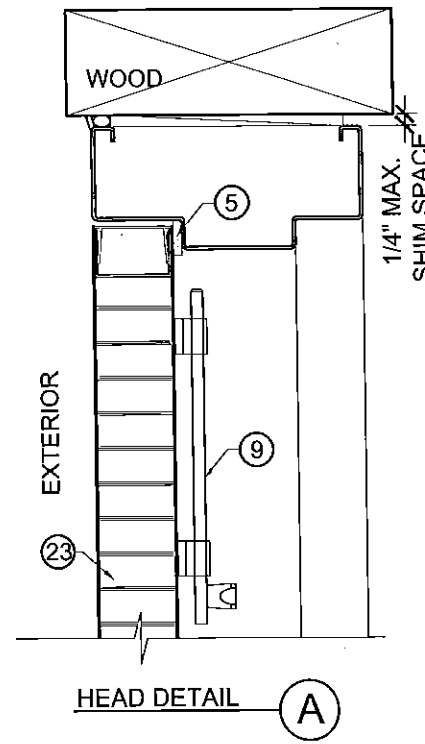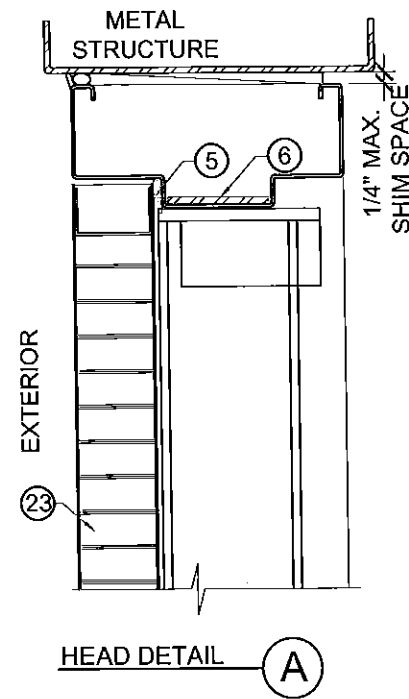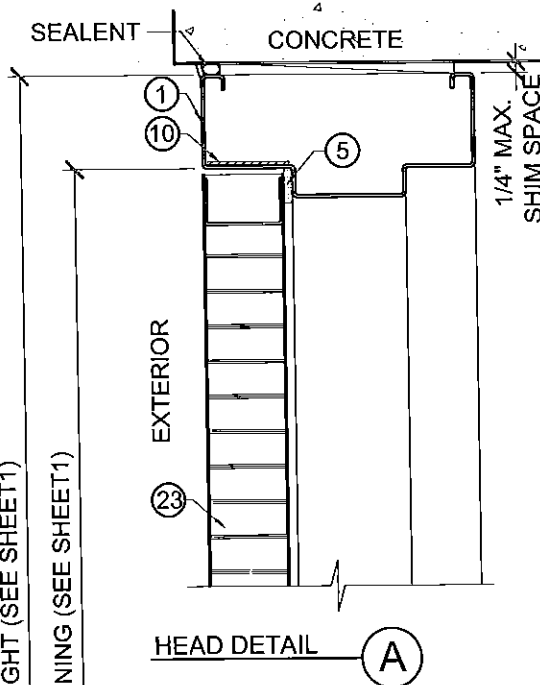

APPR'D FOR WATER RESISTANCE

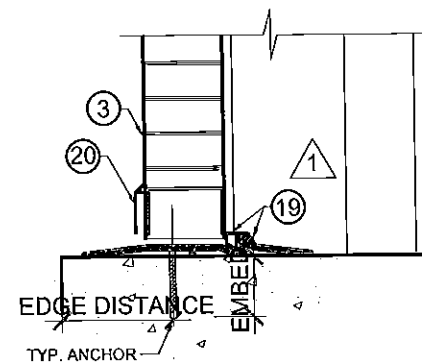

APPR'D FOR WATER RESISTANCE

TYPICAL ANCHORS W/ EMA (EXISTING MASONRY ANCHOR) @ JAMB:

- TYPE A.** 5/16" DIA. ULTRACONS BY 'ELCO' $F_y=155$ KSI $F_u=177$ KSI
(TYPE A1) DIRECTLY INTO 2BY WOOD BUCK
(TYPE A2) DIRECTLY INTO $f_c'=3000$ PSI CONCRETE
1-1/2" MIN. EMBED
2-1/2" MIN. EDGE DISTANCE
- TYPE B.** 3/8" DIA. HLC SLEEVE ANCHOR BY 'HILTI'
(TYPE B1) DIRECTLY INTO $f_c'=3000$ PSI CONCRETE, 3" MIN. EDGE DIST.
(TYPE B2) DIRECTLY INTO $f_c'=2000$ PSI CONCRETE BLOCK, 3-1/2" MIN. EDGE DIST.
1-1/4" MIN. EMBED
- TYPE C.** 3/8" DIA. SLEEVE ANCHOR BY 'WEJ-IT'
DIRECTLY INTO $f_c'=4000$ PSI CONCRETE, 2-3/8" MIN. EMBED
DIRECTLY INTO $f_c'=2000$ PSI CONCRETE BLOCK, 1-1/4" MIN. EMBED
3-1/2" MIN. EDGE DISTANCE
- TYPE D.** 3/8" DIA. POWER BOLT BY 'POWERS'
DIRECTLY INTO $f_c'=3000$ PSI CONCRETE
2-1/2" MIN. EMBED
3" MIN. EDGE DISTANCE
- TYPE E.** 5/16" DIA. SMS OR MACHINE BOLTS (MIN. GRADE 2 CRS) OR STST INTO METAL STRUCTURES (STEEL OR ALUMINUM 1/8" MIN. THICK.)
5/8" MIN. EMBED
STEEL : $F_y=36$ KSI MIN.
ALUMINUM : 6063-T6 MIN.
(STEEL IN CONTACT WITH ALUMINUM TO BE PLATED OR PAINTED)
- TYPE G.** WIRE ANCHOR ($F_y=60$ ksi.) MIN. 10" LONG
0.173 DIA. STEEL WIRE ANCHORS EMBED INTO CONCRETE BLOCK

TYPICAL ANCHORS @ THRESHOLD:


- TYPE F.** 1/4" OR 5/16" DIA. ULTRACONS BY 'ELCO' $F_y=155$ KSI $F_u=177$ KSI
DIRECTLY INTO $f_c'=3000$ PSI MIN. CONCRETE
1-1/2" MIN. EMBED
2-1/2" MIN. EDGE DISTANCE
- TYPE F1.** 1/4" TAPCON BY ITW $F_y=90$ KSI $F_u=120$ KSI
DIRECTLY INTO $f_c'=3000$ PSI MIN. CONCRETE
1-1/2" MIN. EMBED
2-1/2" MIN. EDGE DISTANCE

SEALANT:

ALL FRAME JOINTS AND CORNERS TO BE SEALED WITH SILICONE AT PERIMETER

PRODUCT REVISED
to comply with the Florida
Building Code
Acceptance No. 15-0526-04
Expiration Date 7/14/16
By 1/24/16
Miami Dade Product Control

AUG 03 2015

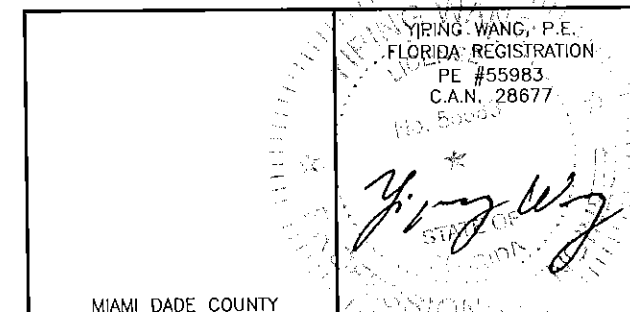


MIAMI DADE COUNTY

| NO. | DATE | DESCRIPTION |
|-----|---------|-----------------|
| 1 | 7/10/10 | AS PER BCCO |
| 2 | 1/4/11 | AS PER BCCO |
| 3 | 8/3/15 | 2014 FBC UPDATE |


MCY ENGINEERING, INC.
GLAZING CONSULTANTS
8501 SW 124 AVE. STE. 205A P: 305.271.0117
MIAMI, FL 33183 F: 786.573.5063
www.MCYUS.com MCY.Engineering@Att.net

GENSTORM OPAQUE OUTSWING STEEL DOOR SYSTEM (LMI)
gensteeldoors
www.gensteeldoors.com
4950 Hickmore, St. Laurent, Quebec, Canada, H4T1K6
Tel: (514) 733-3562 Fax: (514) 733-1932


| | |
|-------------|-----------|
| DATE | 10-22-99 |
| SCALE | NTS. |
| DRAWN | M.G. |
| PROJECT | 09-015 |
| DRAWING NO. | AD-09-001 |
| SHEET | 2 OF 8 |

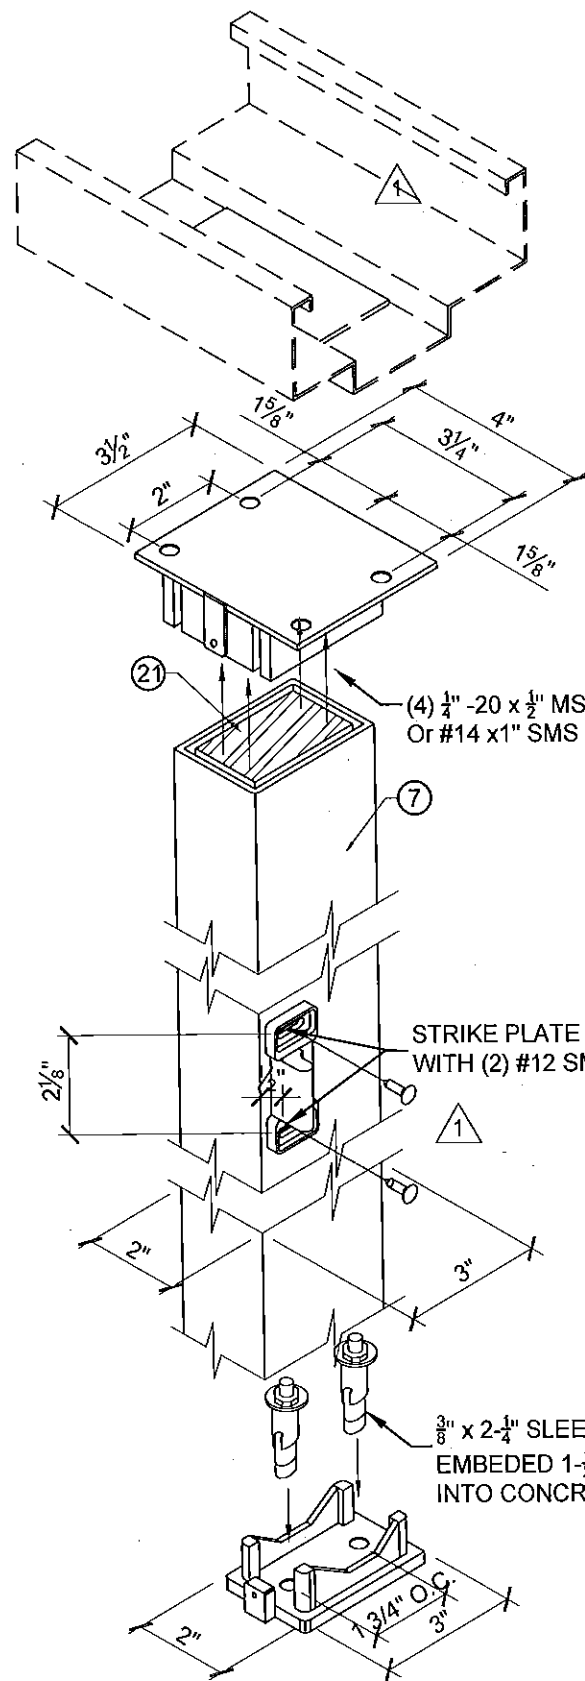

HC822
REMOVABLE MULLION
W/REINFORCEMENT

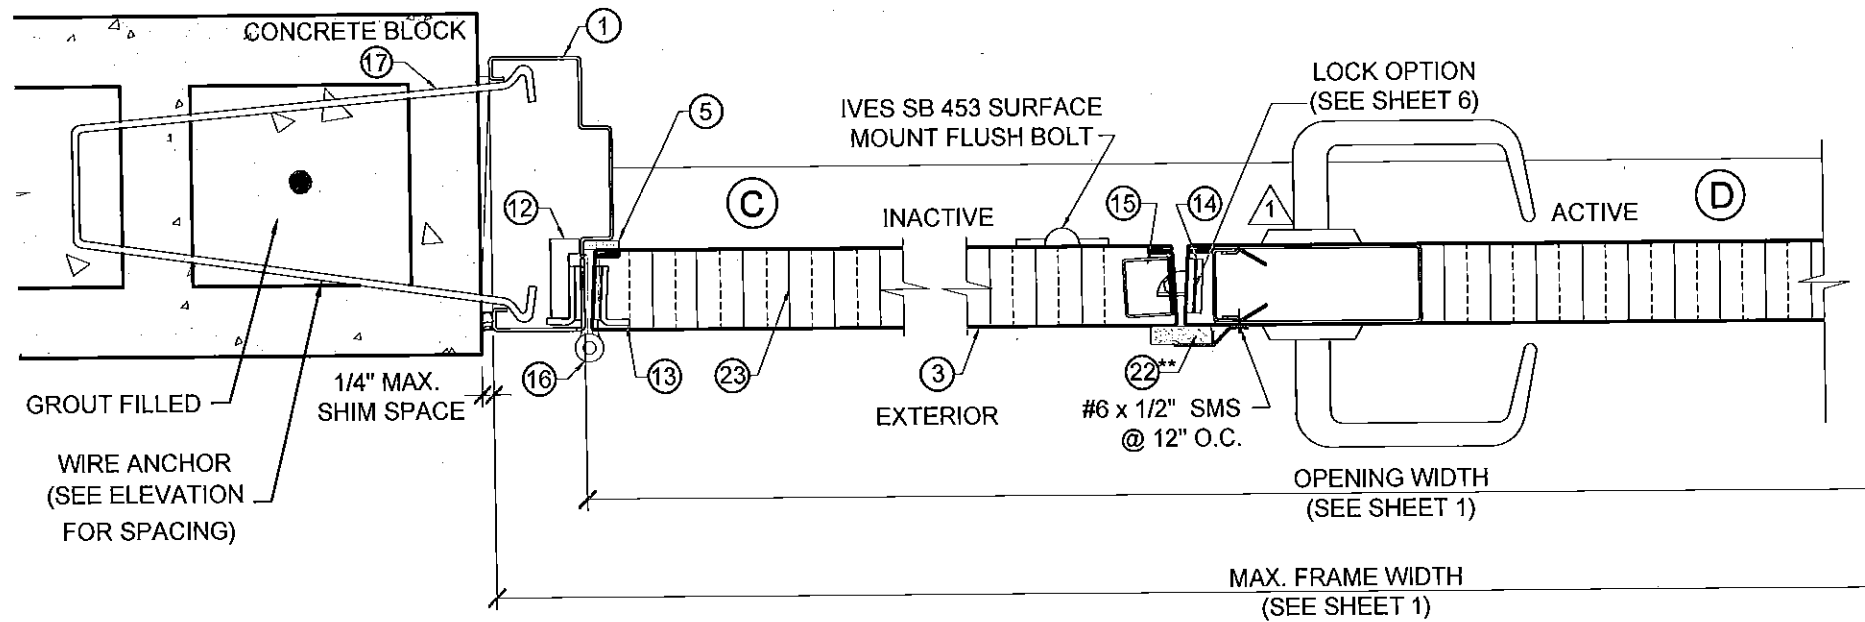

LOCK OPTION # 1
SERIES 8200 SARGENT MORTISE LOCK W/ SURFACE BOLTS (INACTIVE)

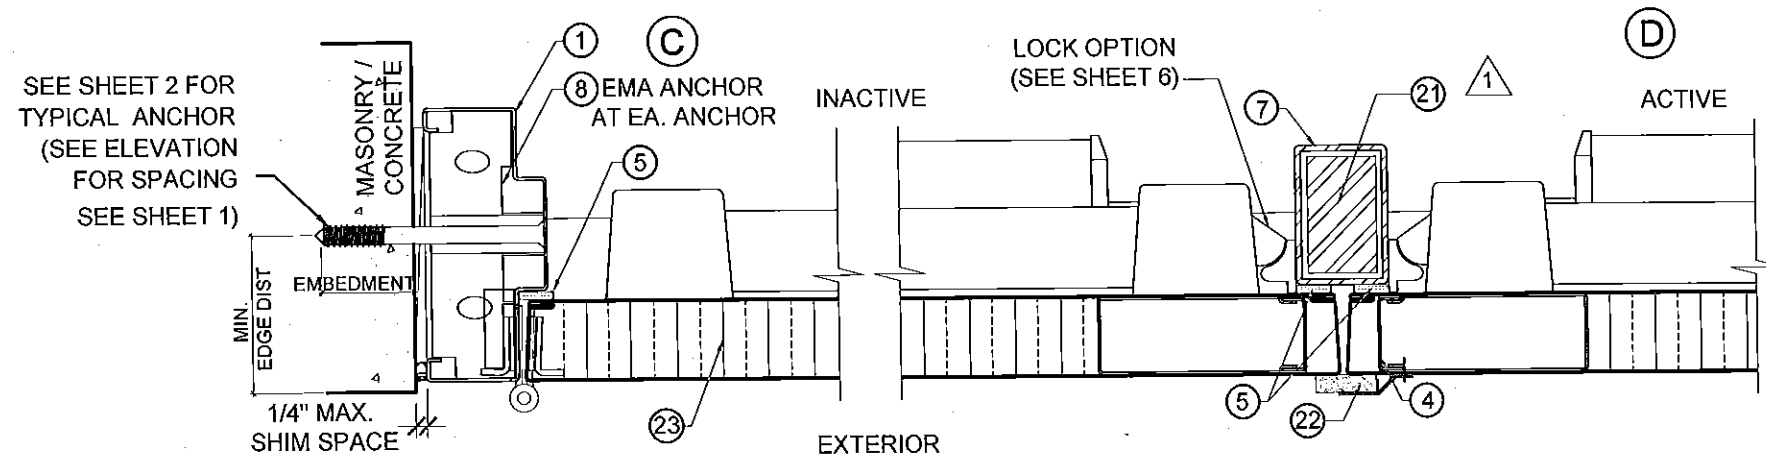

LOCK OPTION # 2
PRECISION HC2100 RIM PANIC EXIT W/ HC822 REINFORCE MULLION

PRODUCT REVISED
as complying with the Florida
Building Code
Acceptance No. 15-0526-04
Expiration Date 7/14/16
By *[Signature]*
Miami Dade Product Control

** 22 PEMKO 375 ASTRAGAL W/ SPONGE
NEOPRENE NOT REQUIRED, IF WATER
INFILTRATION NOT NEEDED

| | |
|--|--|
| YIPING WANG, P.E. FLORIDA REGISTRATION PE #55983 C.A.N. 28677 | |
| <i>[Signature]</i> | |
| MIAMI DADE COUNTY | |






| REVISIONS | |
|-----------|------------------------|
| NO. | DATE DESCRIPTION |
| 1 | 7/10/10 AS PER BCCO |
| 2 | 1/4/11 AS PER BCCO |
| 3 | 8/3/15 2014 FPC UPDATE |

| | |
|---|-------------------------|
| MCY | |
| MCY ENGINEERING, INC. GLAZING CONSULTANTS | |
| 8501 SW 124 AVE. STE. 205A | P: 305.271.0117 |
| MIAMI, FL 33183 | F: 786.573.5063 |
| www.MCYUS.com | MCY.Engineering@Att.net |

| | |
|--|---------------------|
| Gensteeldoors www.gensteeldoors.com | |
| 4950 Hickmore, St. Laurent, Quebec, Canada, H4T1K6 | |
| Tel: (514) 733-3562 | Fax: (514) 733-1932 |

| | |
|--|----------|
| GENSTORM OPAQUE OUTSWING STEEL DOOR SYSTEM (LMI) | |
| DATE | 10-27-99 |
| SCALE | N.T.S. |
| DRAWN | M.G. |
| PROJECT | 09-015 |
| DRAWING NO. AD-09-001 | |
| SHEET 3 OF 8 | |

AUG 08 2015

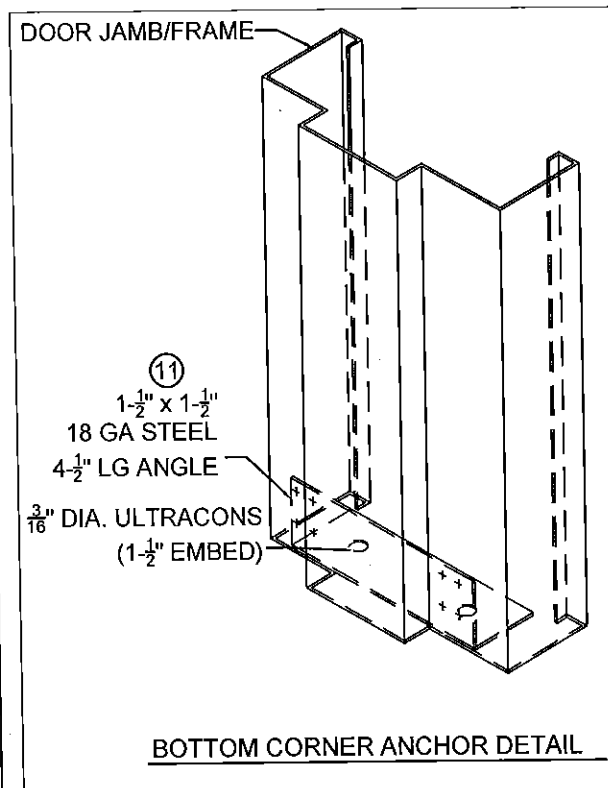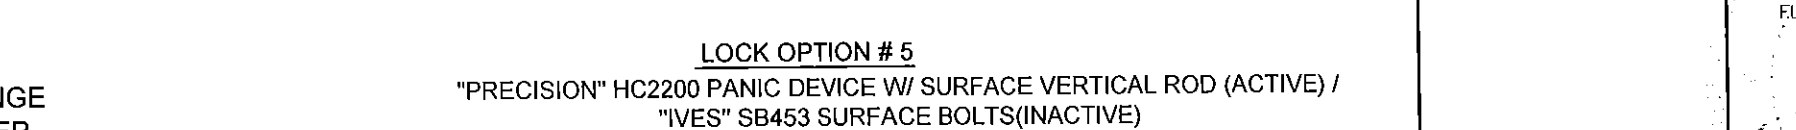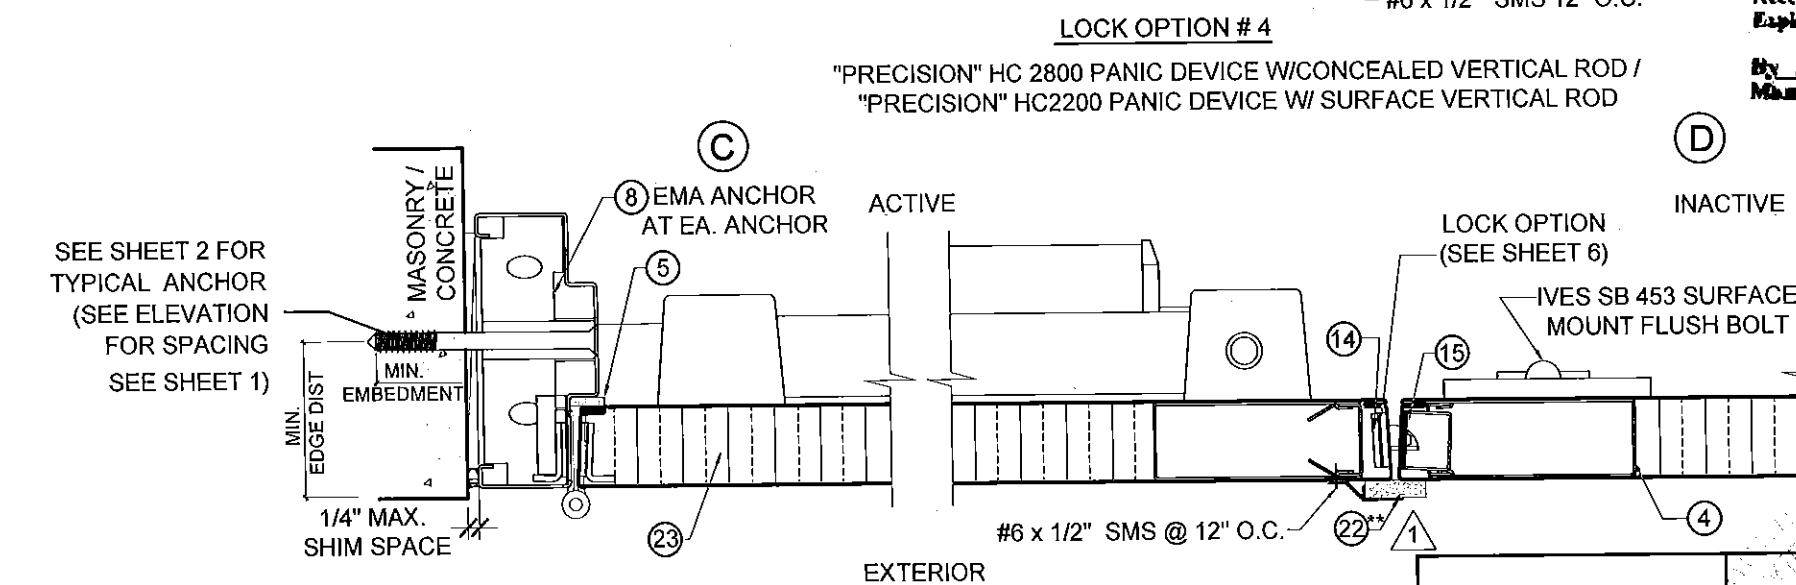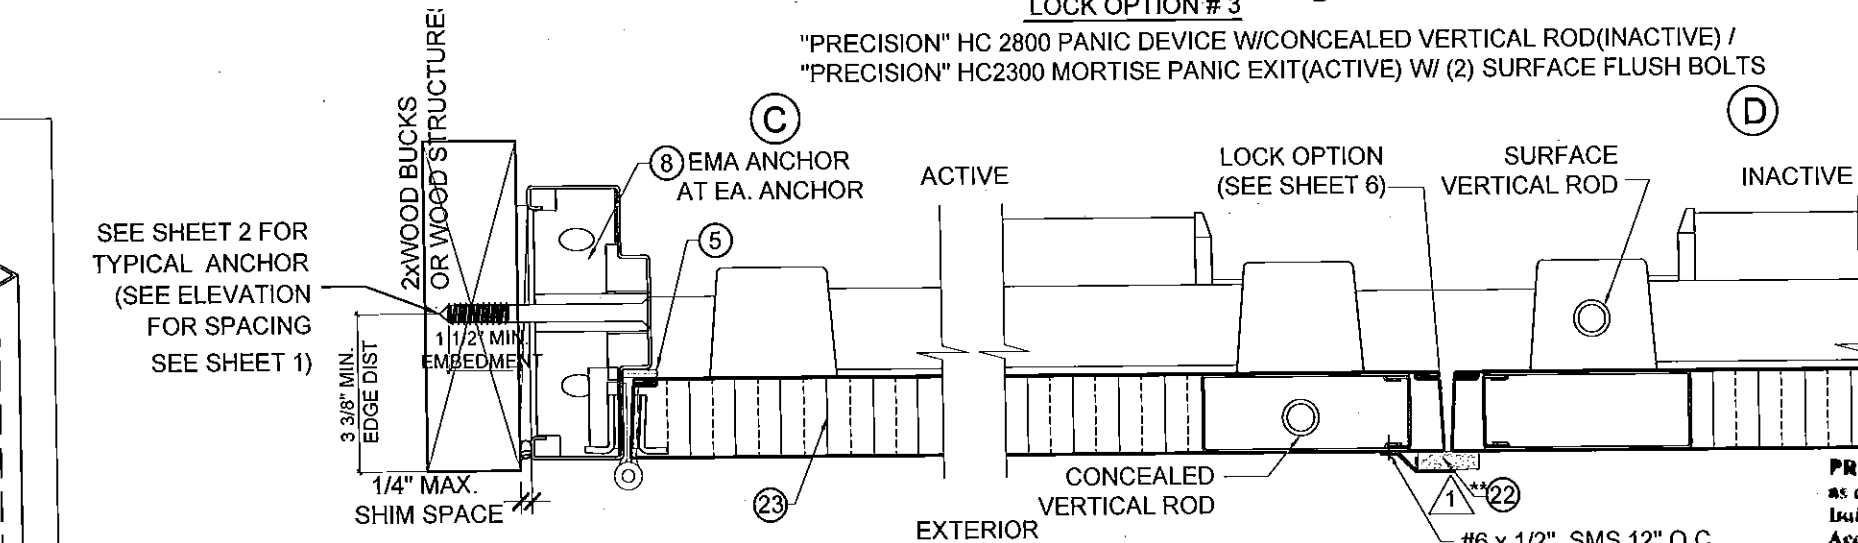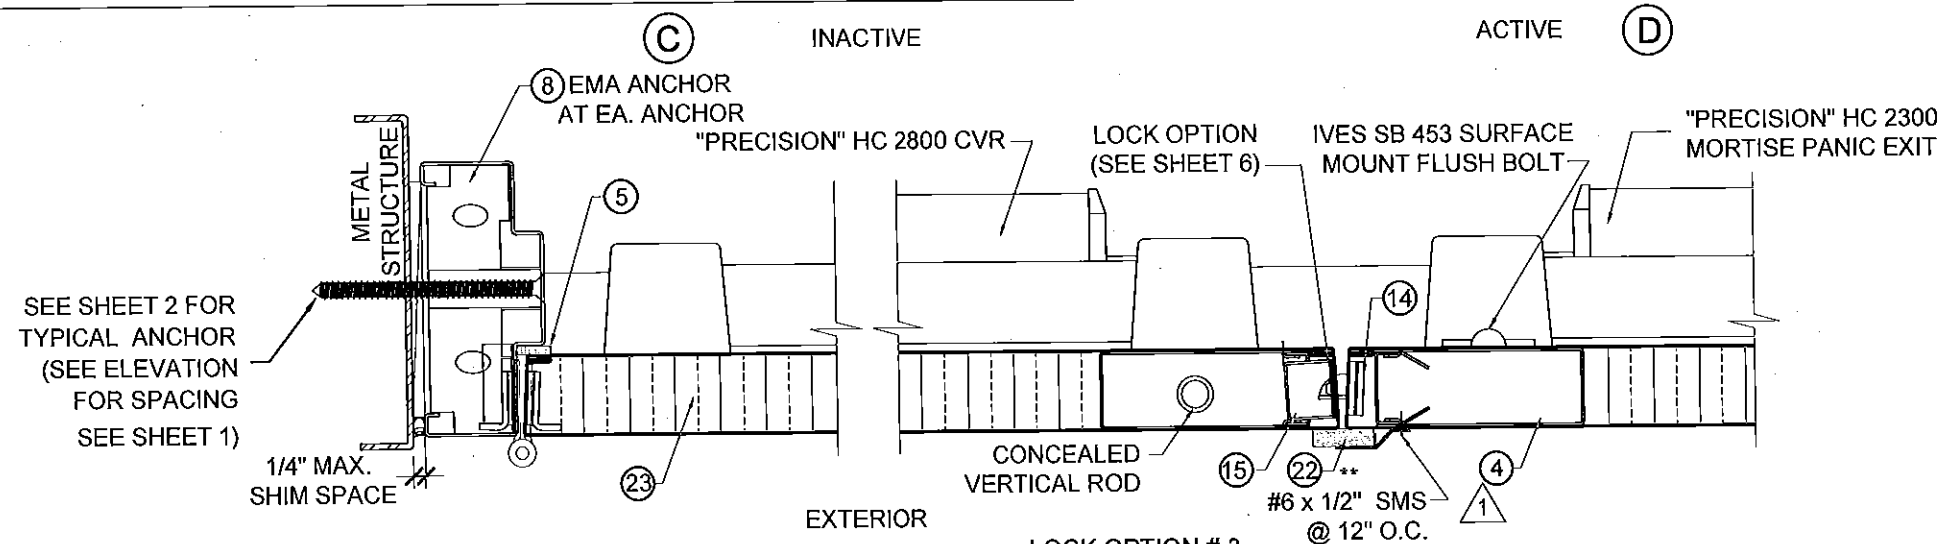

PRODUCT REVISED
as complying with the Florida
Building Code
Acceptance No. 15-0526-08
Expiration Date 7/14/16
By 154-g-l-kanu
Miami Design Product Control

** 22 PEMKO 375 ASTRAGAL W/ SPONGE
NEOPRENE NOT REQUIRED, IF WATER
INFILTRATION NOT NEEDED

LOCK OPTION # 5
"PRECISION" HC2200 PANIC DEVICE W/ SURFACE VERTICAL ROD (ACTIVE) /
"IVES" SB453 SURFACE BOLTS(INACTIVE)

| NO. | DATE | DESCRIPTION |
|-----|---------|-----------------|
| 1 | 7/10/10 | AS PER BCCO |
| 2 | 1/4/11 | AS PER BCCO |
| 3 | 8/3/15 | 2014 PEC UPDATE |

MCY
MCY ENGINEERING, INC.
GLAZING CONSULTANTS
8501 SW 124 AVE. STE. 205A P: 305.271.0117
MIAMI, FL 33183 F: 786.573.5063
www.MCYUS.com MCY.Engineering@Att.net



GENSTORM OPAQUE OUTSWING STEEL DOOR SYSTEM (LMI)
gensteeldoors
www.gensteeldoors.com
4950 Hickmore, St. Laurent, Quebec, Canada, H4T1K6
Tel: (514) 733-3562 Fax: (514) 733-1932

| | |
|-------------|-----------|
| DATE | 10-22-99 |
| SCALE | NTS. |
| DRAWN | M.G. |
| PROJECT | 09-015 |
| DRAWING NO. | AD-09-001 |
| SHEET | 4 OF 8 |

YIPING WANG, P.E.
FLORIDA REGISTRATION
PE #55983
C.A.N. 28677

MIAMI DADE COUNTY

AUG 03 2015

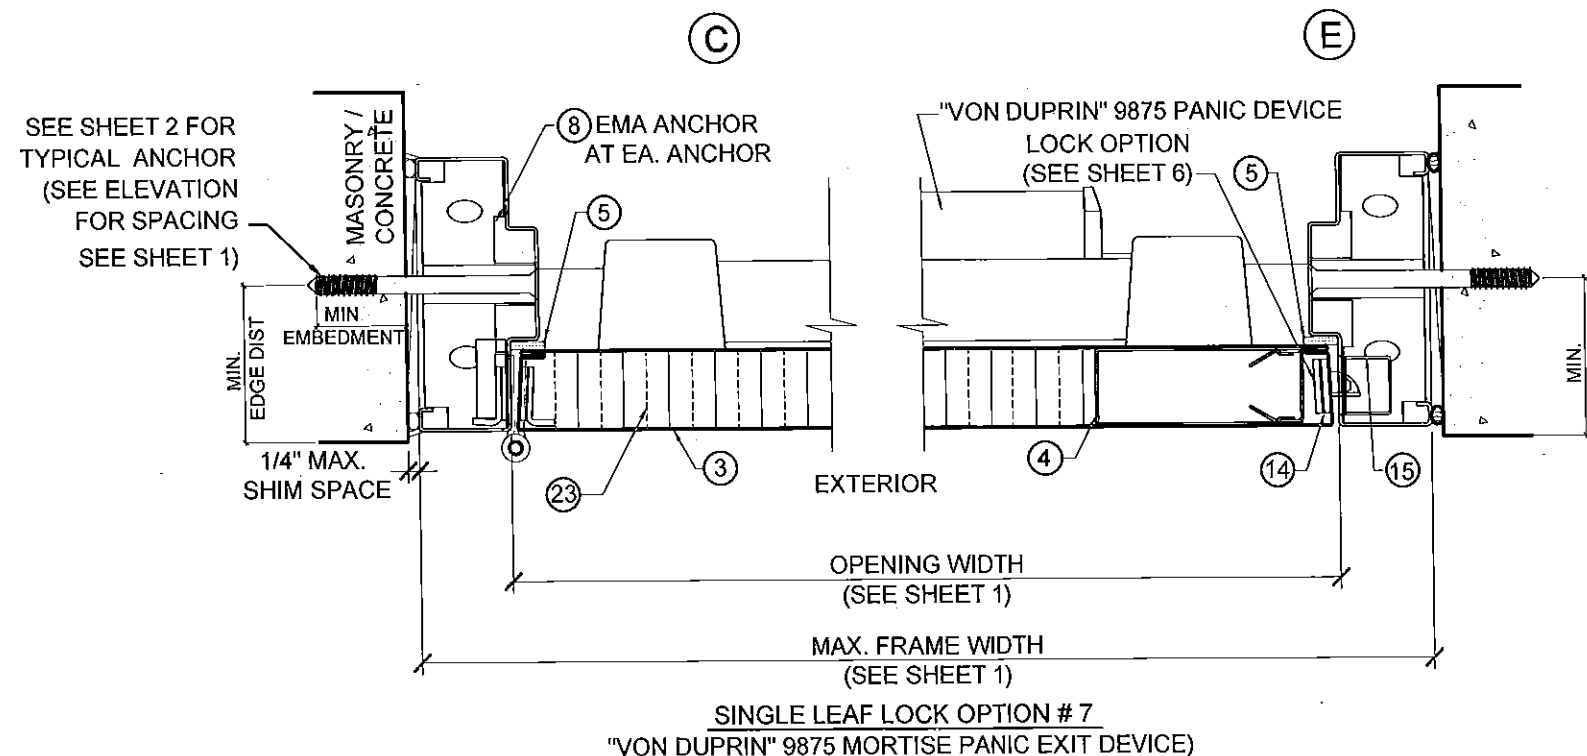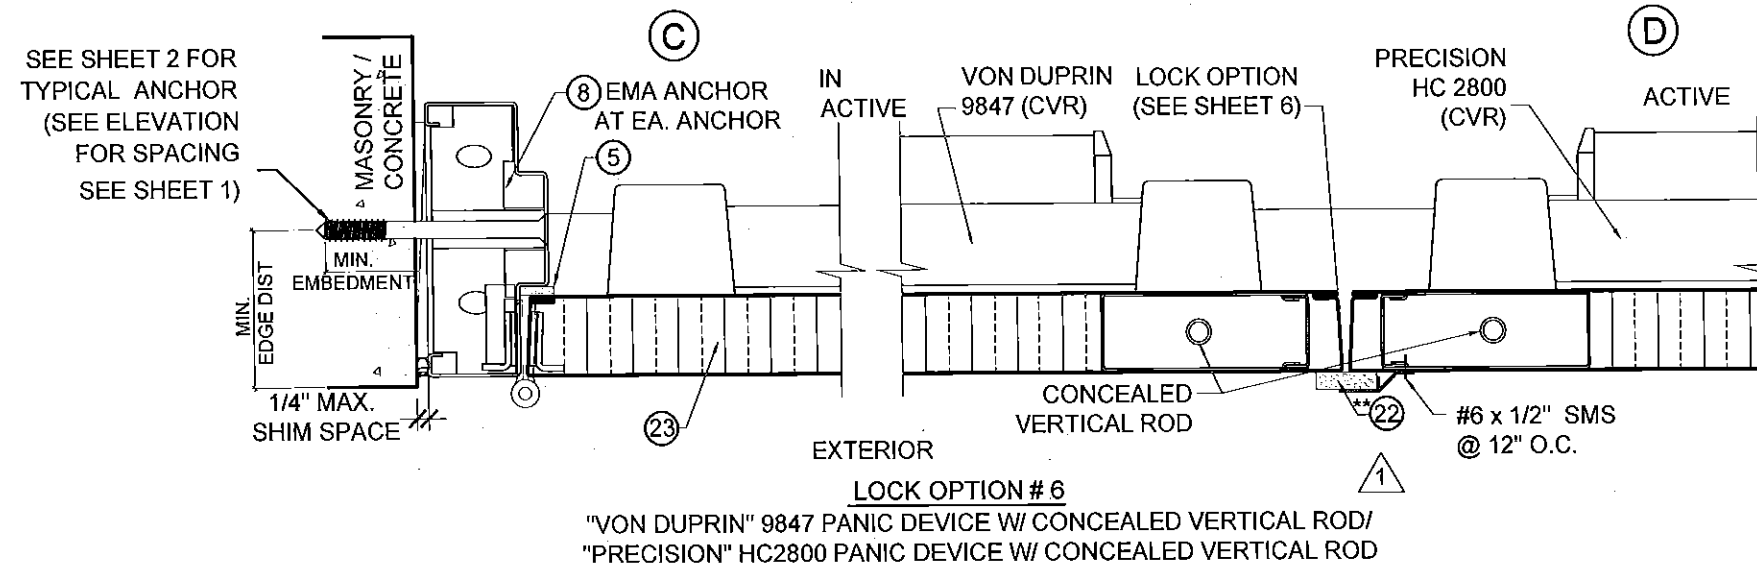

** 22 PEMKO 375 ASTRAGAL W/ SPONGE NEOPRENE NOT REQUIRED, IF WATER INFILTRATION NOT NEEDED

PRODUCT REVISED
to comply with the Florida
Building Code
Acceptance No. 15-0526-04
Expiration Date 7/14/16
By: Ishag I. Chaudhry
Miami Desk Product Control

YIPING WANG, P.E.
FLORIDA REGISTRATION
PE #55983
C.A.N. 28677

MIAMI DADE COUNTY

| REVISIONS | | | |
|-----------|---------|-----------------|--|
| NO. | DATE | DESCRIPTION | |
| 1 | 7/10/10 | AS PER BCCO | |
| 2 | 1/4/11 | AS PER BCCO | |
| 3 | 8/3/15 | 2014 FBC UPDATE | |

MCY

MCY ENGINEERING, INC.
GLAZING CONSULTANTS

8501 SW 124 AVE. STE. 205A P. 305.271.0117
MIAMI, FL 33183 F. 786.573.5063

www.MCYUS.com
MCY.Engineering@Att.net

gensteel
doors

4950 Hickmore, St. Laurent, Quebec, Canada, H4T1K6
Tel: (514) 733-3562 Fax: (514) 733-1932

www.gensteeldoors.com

| | |
|---------|----------|
| DATE | 10-22-99 |
| SCALE | NTS. |
| DRAWN | M.G. |
| PROJECT | 09-015 |

DRAWING NO.
AD-09-001

SHEET 6 OF 8


AUG 03 2015

LOCK OPTIONS

LOCK OPTIONS FOR DOUBLE DOORS
ACTIVE PANELS CAN APPLY TO SINGLE DOORS

HINGES: STEEL MORTISE HINGES 3 PER LEAF.
LOCATED AT 9-5/8" MAX. FROM TOP OF DOOR TO
CENTER LINE OF 1ST HINGE. BALANCE TO BE
SPACED OUT NOT TO EXCEED 37-15/16" MAX. FROM
CL TO CL OF HINGE. TO BE FASTENED BY #12-24 x 1/2"
FLATHEAD MACHINE SCREWS.


OPTION 1

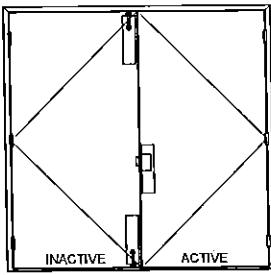

ACTIVE LEAF:
"SARGENT" 8200 SURFACE MOUNT MORTISE LOCK WITH
HANDLE. WITH SURFACE MOUNT METALLIC DEAD-BOLT.
LOCATED 38" FROM BOTTOM WITH (2) 8-32 x 3/4" FH MS

INACTIVE LEAF:
6-3/4" LONG 18 GA STRIKE BOX TO BE FASTENED BY (2)#12-24
SCREWS
"IVES" SB453 SURFACE MOUNT MANUALLY OPERATED FLUSH
BOLT AT TOP AND BOTTOM. WITH (4) 1/4-20 x 1-3/8" FH MS

SURFACE MOUNT METALLIC STRIKE PLATE AT FRAME HEAD
TO BE FASTENED WITH (2) #10 x 1-1/4" FH SMS

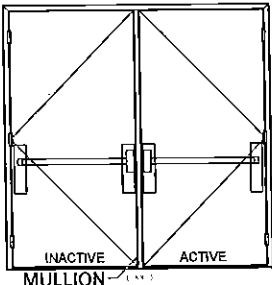


OPTION 2

(PRECISION RIM EXIT W. MULLION)


ACTIVE LEAF:
"PRECISION" HC2100 RIM EXIT PANIC DEVICE. SURFACE
MOUNT LOCATED 41-3/4" FROM BOTTOM WITH BY (4) 10-20 x
1-1/4" OH MS

INACTIVE LEAF:
"PRECISION" HC2100 RIM EXIT PANIC DEVICE. SURFACE
MOUNT LOCATED 41-3/4" FROM BOTTOM WITH BY (4) 1/4-20 x
1" FH MS REINFORCED

REINFORCED MULLION:
HC822 PRECISION HARDWARE REMOVABLE WITH (4) 1/4" 20 x 1/2"
MS OR #14 x 1" SMS AT TOP. 3/8" x 2-1/4" SLEEVE ANCHOR
EMBEDDED 1-1/2" INTO CONCRETE AT BOTTOM.

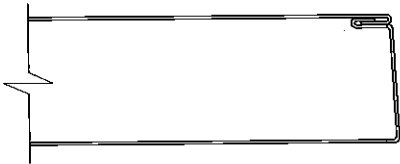


DOOR EDGE CONSTRUCTION

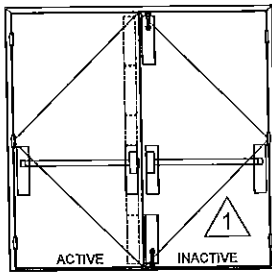

OPTION 3

ACTIVE LEAF:
"PRECISION" HC2300 MORTISE PANIC EXIT. SURFACE MOUNT
MANUALLY OPERATED FLUSH BOLT AT TOP AND BOTTOM.
WITH (4) 10 x 1-1/4" FH SMS

INACTIVE LEAF:
"PRECISION" HC2800 CONCEALED VERTICAL ROD TWO POINT
LOCK SYSTEM WITH "PRECISION" PANIC DEVICE LOCATED
40" FROM BOTTOM WITH (4) 10-24 x 1-1/4" OH MS

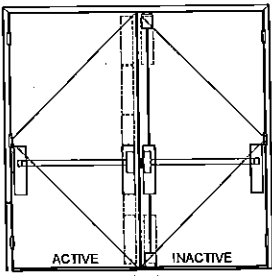


OPTION 4

ACTIVE LEAF:
"PRECISION" HC2800 CONCEALED VERTICAL ROD TWO POINT
LOCK SYSTEM WITH PRECISION PANIC DEVICE WITH (4) 10-24
x 1-1/4". LOCATED 39-1/2" FROM BOTTOM

INACTIVE LEAF:
"PRECISION" HC2200 SURFACE VERTICAL ROD TWO POINT
LOCK SYSTEM WITH PRECISION PANIC DEVICE WITH (4) 10-24
x 1-1/4" OH MS. LOCATED 39-1/2" FROM BOTTOM


(2)-SURFACE MOUNT METALLIC STRIKE PLATE AT HEAD TO
BE FASTENED WITH (2) 1/4-20 FH MS

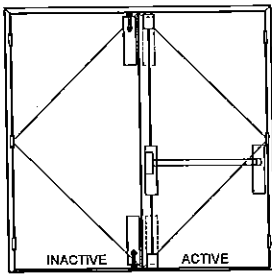

OPTION 5

ACTIVE LEAF:
"PRECISION" HC2200 SURFACE VERTICAL ROD.
(4) 10-24 x 1-1/4" OH MS. LOCATED 39-3/4" FROM BOTTOM


INACTIVE LEAF:
"IVES" SB453 SURFACE MOUNT MANUALLY OPERATED FLUSH
BOLT. TO BE FASTENED WITH (4) 12 x 1-1/4" FH MS

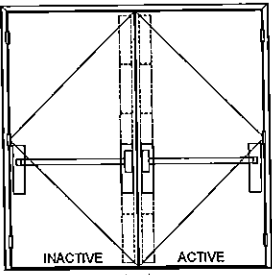

OPTION 6

ACTIVE LEAF:
"VON DUPRIN" 9847 CONCEALED VERTICAL ROD WITH PANIC
DEVICE WITH (2) 8-32 x 3/8" FH MS. LOCATED 39-3/4" FROM
BOTTOM

INACTIVE LEAF:
"PRECISION" HC2800 CONCEALED VERTICAL ROD. SURFACE
MOUNT TWO POINT LOCK SYSTEM WITH PANIC DEVICE WITH
(4) 10-24 x 1-1/4". LOCATED 39-1/2" FROM BOTTOM

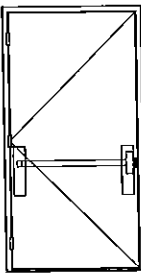

OPTION 7

SINGLE PANEL DOOR ONLY:
"VON DUPRIN" 9875 MORTISE PANIC EXIT WITH (2) 8-32 x 3/8" FH MS.
LOCATED 39-3/4" FROM BOTTOM

PRODUCT REVISED
as complying with the Florida
Building Code
Acceptance No. 157526-04
Expiration Date 7/14/16
Signed: [Signature]
Product Control

| REVISIONS | | | |
|-----------|---------|-----------------|--|
| NO. | DATE | DESCRIPTION | |
| 1 | 7/10/10 | AS PER BCCO | |
| 2 | 1/4/11 | AS PER BCCO | |
| 3 | 8/3/15 | 2014 PEC UPDATE | |


MCY
MCY ENGINEERING, INC.
GLAZING CONSULTANTS
8501 SW 124 AVE. STE. 205A P: 305.271.0117
MIAMI, FL 33183 F: 786.573.5063
www.MCYUS.com
MCY.Engineering@Att.net

GENSTORM OPAQUE OUTSWING STEEL DOOR SYSTEM (LMI)
gensteeldoors
www.gensteeldoors.com
4950 Hickmore, St. Laurent, Quebec, Canada, H4T1K6
Tel: (514) 733-3562 Fax: (514) 733-1932


| | |
|-------------|-----------|
| DATE | 10-22-99 |
| SCALE | NTS. |
| DRAWN | M.G. |
| PROJECT | 09-015 |
| DRAWING NO. | AD-09-001 |
| SHEET | 6 OF 8 |

MIAMI DADE COUNTY


AUG 03 2015

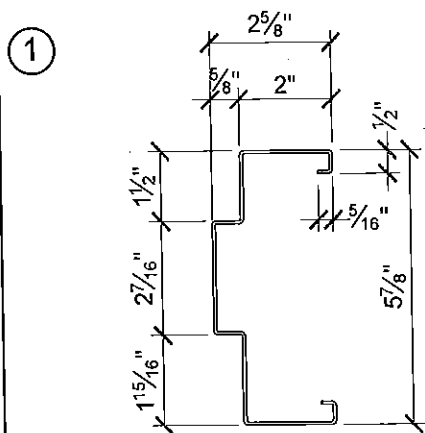


18 GA DOOR FRAME JAMB AND HEAD

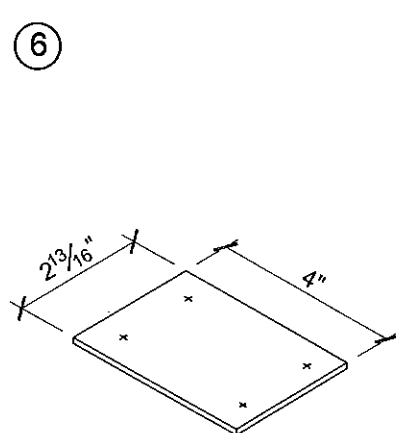


12 GA REINFORCEMENT PLATE

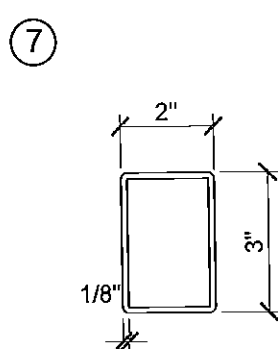


PRECISION HC822 STEEL MULLION

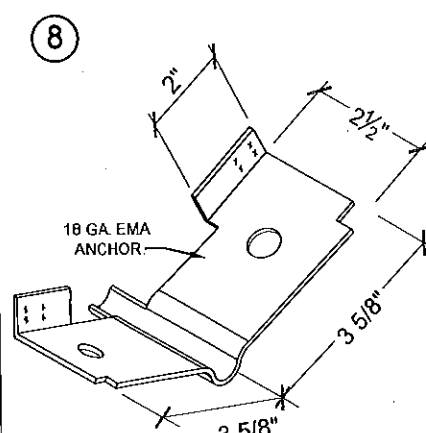


FA3010 EXISTING MASONRY ANCHOR

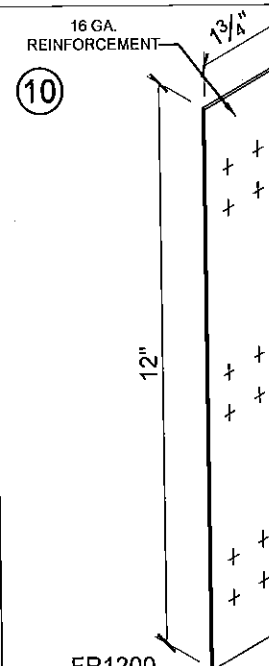


FR1200 FRAME REINFORCEMENT

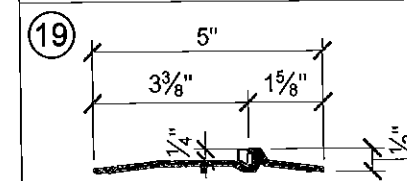


OPTIONAL THRESHOLD PEMKO 2005AT

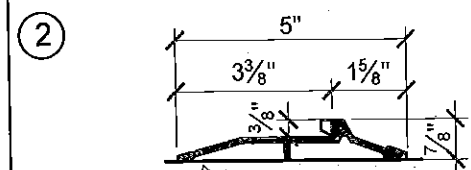


THRESHOLD

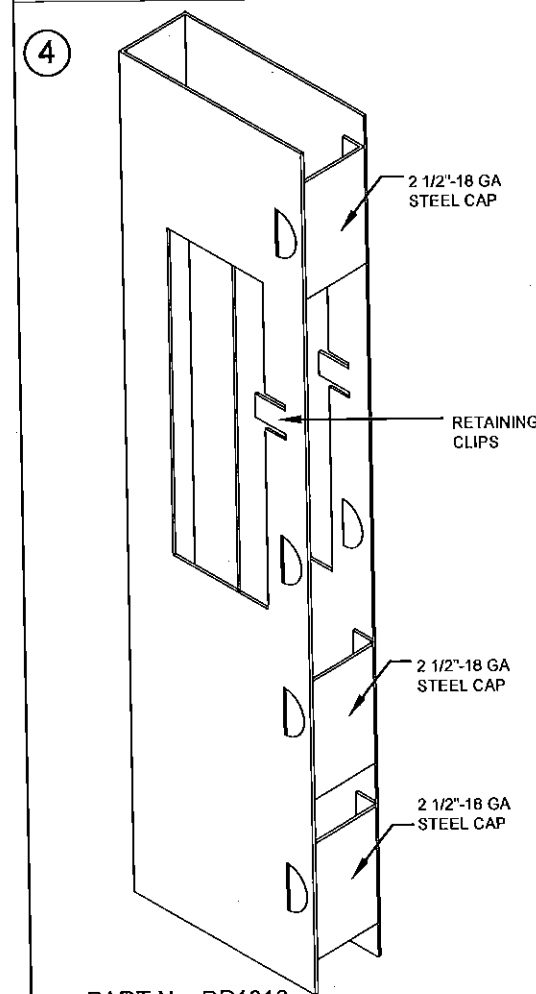


PART No. DR1010 18 GA MORTISE BOX REINFORCEMENT

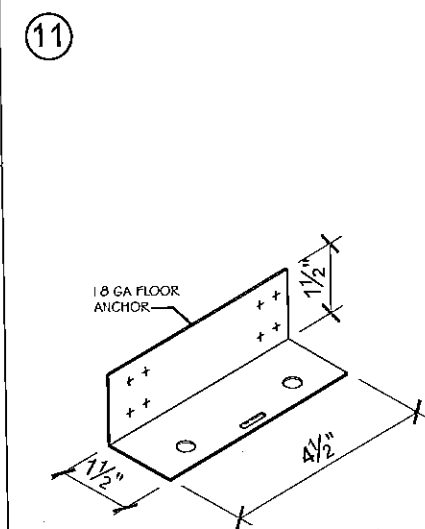


FA1040 FLOOR ANCHOR

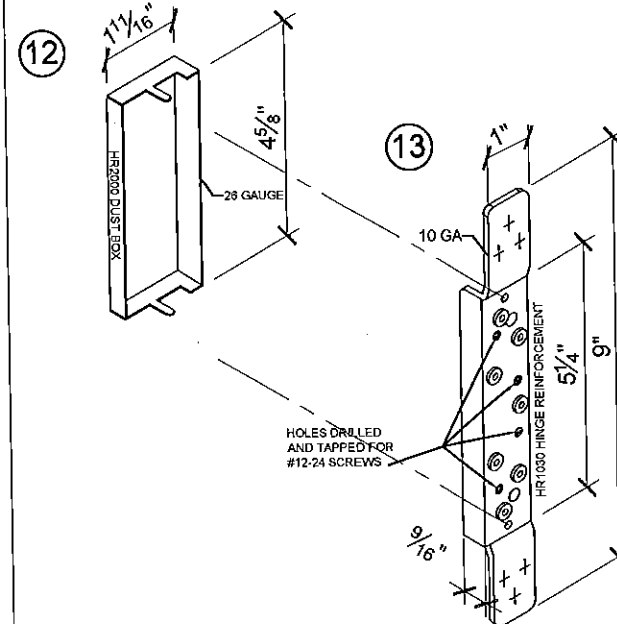


HR2000 DUST BOX

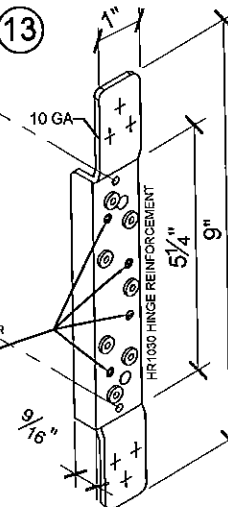


HR1030 10 GA HINGE REINFORCEMENT

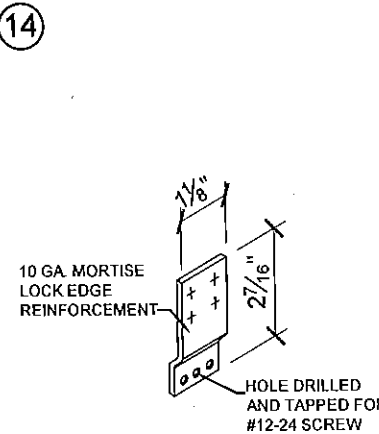


DR1700 MORTISE LOCK EDGE REINFORCEMENT

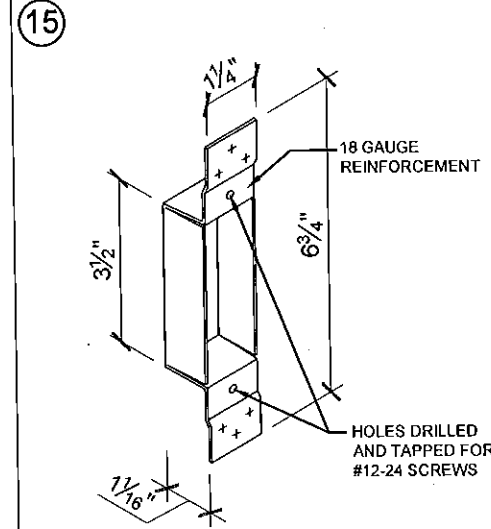


FR1100 ASA STRIKE BOX REINFORCEMENT

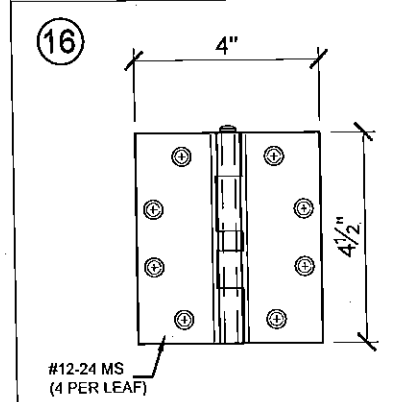

.134" THICK STEEL HINGE

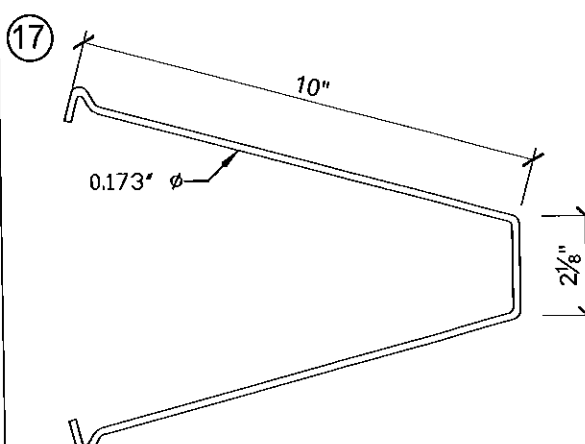

FA3030 MASONRY WIRE ANCHOR Fy = 60 ksi

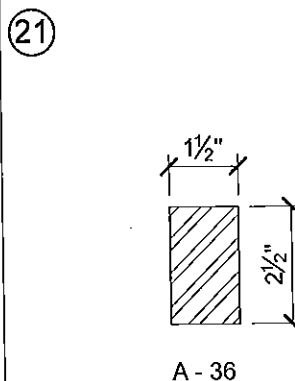

STEEL BAR INSERT

PRODUCT REVISED
to comply with the Florida
Building Code
Acceptance No. 15-0526.04
Expiration Date 7/1/16
By: [Signature]
Miami Door Product Control

YIPING WANG, P.E.
FLORIDA REGISTRATION
PE #55983
C.A.N. 28677

MIAMI DADE COUNTY

AUG 03 2015

| NO. | DATE | DESCRIPTION |
|-----|---------|-----------------|
| 1 | 7/10/10 | AS PER BCCO |
| 2 | 1/4/11 | AS PER BCCO |
| 3 | 8/3/15 | 2014 PEC UPDATE |


MCY
MCY ENGINEERING, INC.
GLAZING CONSULTANTS
8501 SW 124 AVE. STE. 205A P. 305.271.0117
MIAMI, FL 33183 F. 786.573.5063
www.MCYUS.com MCY.Engineering@Att.net

Gensteeldoors
GENSTORM OPAQUE OUTSWING STEEL DOOR SYSTEM (LMI)
www.gensteeldoors.com
4950 Hickmore, St. Laurent, Quebec, Canada, H4T1K6
Tel: (514) 733-3562 Fax: (514) 733-1932

| | |
|-------------|-----------|
| DATE | 10-22-99 |
| SCALE | N.T.S. |
| DRAWN | M.G. |
| PROJECT | 09-015 |
| DRAWING NO. | AD-09-001 |
| SHEET | 7 OF 8 |

BILL OF MATERIALS

| ITEM | PART No. | MATERIAL | QTY. | DESCRIPTION | MANUFACTURER/SUPPLIER/ REMARKS |
|------|-------------|----------------|---------------|---|--|
| 1 | - | STEEL DR ST/ST | AS REQD. | FRAME HEAD/JAMB (5- $\frac{3}{8}$ ' x 2') | 18 GA. (0.048MIN.) Fy= 42KSI MIN. |
| 2 | PMK177-T | ALUM. | 1 | THRESHOLD WITH THERMO SEAL INSERT | PEMKO 177AT W/ THERMOSEAL(T) |
| 3 | - | STEEL DR ST/ST | AS REQD. | DOOR PANEL | 20 GA. (0.036MIN) Fy= 42 KSI MIN. |
| 4 | DR1010 | STEEL | AS REQD. | MORTISE BOX REINFORCEMENT | GENSTEEL |
| 5 | P 387 | - | AS REQD. | PEMKO 387 CLOSED CELL SPONGE WEATHERSTRIP | PEMKO |
| 6 | - | STEEL | AS REQD. | 2- $\frac{3}{8}$ ' x 4' 12 GA. STEEL REINFORCEMENT | GENSTEEL |
| 7 | HC822 | STEEL | AS REQD. | 2' X 3' X 1/8' REMOVABLE MULLION | PRECISION HARDWARE HC822 Fy = 46 ksi |
| 8 | FA3010 | STEEL | AS REQD. | EXISTING MASONRY ANCHOR | GENSTEEL |
| 9 | SB453 | - | AS REQD. | SURFACE BOLT | IVES SB453 |
| 10 | FR1200 | STEEL | AS REQD. | 1- $\frac{3}{4}$ ' x 12' 16 GA. FRAME REINFORCEMENT | GENSTEEL |
| 11 | FA1040 | STEEL | 2 | FLOOR ANCHOR 18 GA. (1- $\frac{1}{2}$ ' x 1- $\frac{1}{2}$ ' x 4- $\frac{1}{2}$ ' LG) | GENSTEEL |
| 12 | HR2000 | STEEL | 3 PER LEAF | HINGE DUSTBOX | GENSTEEL |
| 13 | HR1030 | STEEL | 3 PER LEAF | HINGE REINFORCEMENT WELDED TO FRAME | GENSTEEL |
| 14 | DR1700 | STEEL | AS REQD. | MORTISE LOCK EDGE REINFORCEMENT WELDED | GENSTEEL |
| 15 | FR1100 | STEEL | AS REQD. | ASA STRIKE BOX | GENSTEEL |
| 16 | 179-454 | STEEL | 3 PER LEAF | DOREX, HAGER #179-454-15 HINGE | STANLEY |
| 17 | FA3030 | STEEL | AS REQD. | MASONRY WIRE ANCHOR | .173 DIA. |
| 18 | - | STEEL | AS REQD. | 20GA. DUSTBOX | GENSTEEL |
| 19 | PMK2005AT | ALUM. | 1 | OPTIONAL THRESHOLD WITH THERMO SEAL INSERT | PEMKO 2005AT W/ THERMOSEAL(T) |
| 20 | PEMKO 315_N | - | 1 PER LEAF | WEATHERSTRIP AT BOTTOM OF PANEL | PEMKO |
| 21 | - | STEEL | 1 PER MULLION | 1 1/2' x 2 1/2' FULL LENGTH STEEL BAR REINFORCEMENT | A36 PRECISION HARDWARE HC822 INSERT |
| 22 | PEMKO P375 | - | AS REQD. | PEMKO 375CR ASTRAGAL WITH SPONGE NEOPRENE | PEMKO WEATHERSTRIP APPLY WHEN WATER INFILTRATION IS REQUIRED |
| 23 | HONEYCOMB | - | AS REQD. | INSIDE OF DOOR PANEL | GENSTEEL |

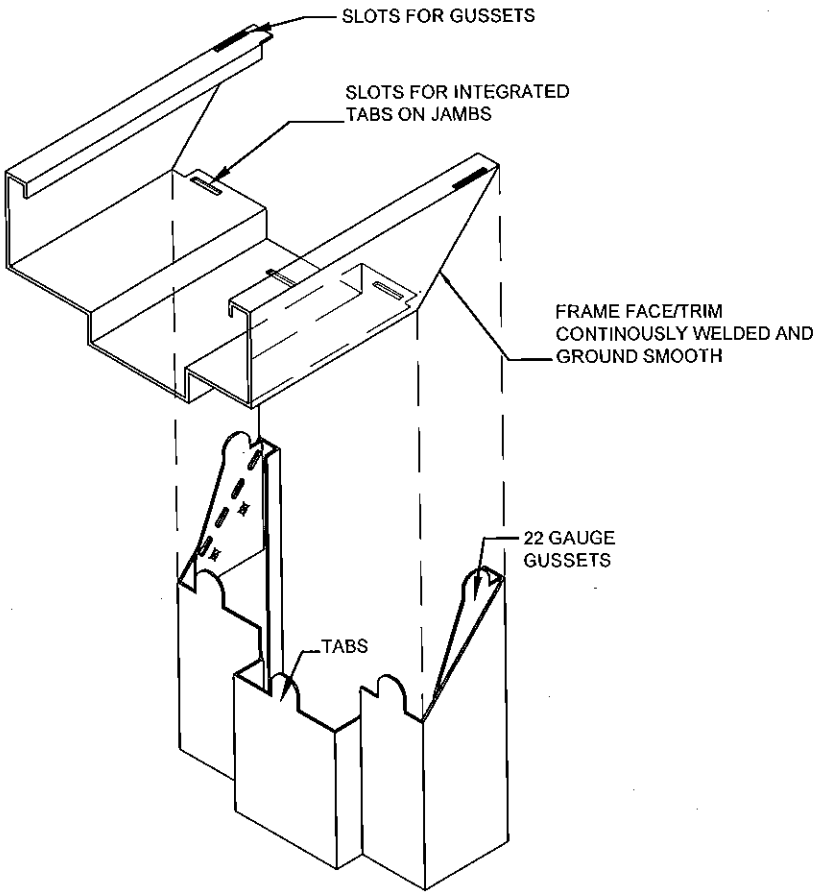

CORNER FRAME CONSTRUCTION

PRODUCT REVISED
as complying with the Florida
Building Code
Acceptance No. 15-052604
Expiration Date 7/14/16
By Ishag J. J. J. J.
Miami Dade Product Control

YIPING WANG, P.E.
FLORIDA REGISTRATION
PE #55983
C.A.N. 28677

Yiping Wang

MIAMI DADE COUNTY

REVISIONS

| NO. | DATE | DESCRIPTION |
|-----|---------|-----------------|
| 1 | 7/10/10 | AS PER BCCO |
| 2 | 1/4/11 | AS PER BCCO |
| 3 | 8/3/15 | 2014 PEC UPDATE |

MCY

MCY ENGINEERING, INC.
GLAZING CONSULTANTS

8501 SW 124 AVE. STE. 205A P: 305.271.0117
MIAMI, FL 33183 F: 786.573.5063
www.MCYUS.com MCY.Engineering@Att.net

GENSTORM OPAQUE OUTSWING STEEL DOOR SYSTEM (LMI)

gensteeldoors

www.gensteeldoors.com

4950 Hickmore, St. Laurent, Quebec, Canada, H4T1K6
Tel: (514) 733-3562 Fax: (514) 733-1932

| | |
|---------|----------|
| DATE | 10-22-99 |
| SCALE | NTS. |
| DRAWN | V.G. |
| PROJECT | 09-015 |

DRAWING NO.
AD-09-001

SHEET 8 OF 8